


SITE LEGEND

- DEMOLITION WORKS
- EXISTING BUILDINGS
- SITE TITLE BOUNDARY


BASEMENT COLUMN LAYOUT
TO BE COORDINATED WITH
FINAL BASEMENT PLANS,
WHICH NEED TO BE ADJUSTED
TO SUIT RETENTION

750mm DIAMETER PILES
THROUGH BASEMENT
LEVELS. TYP

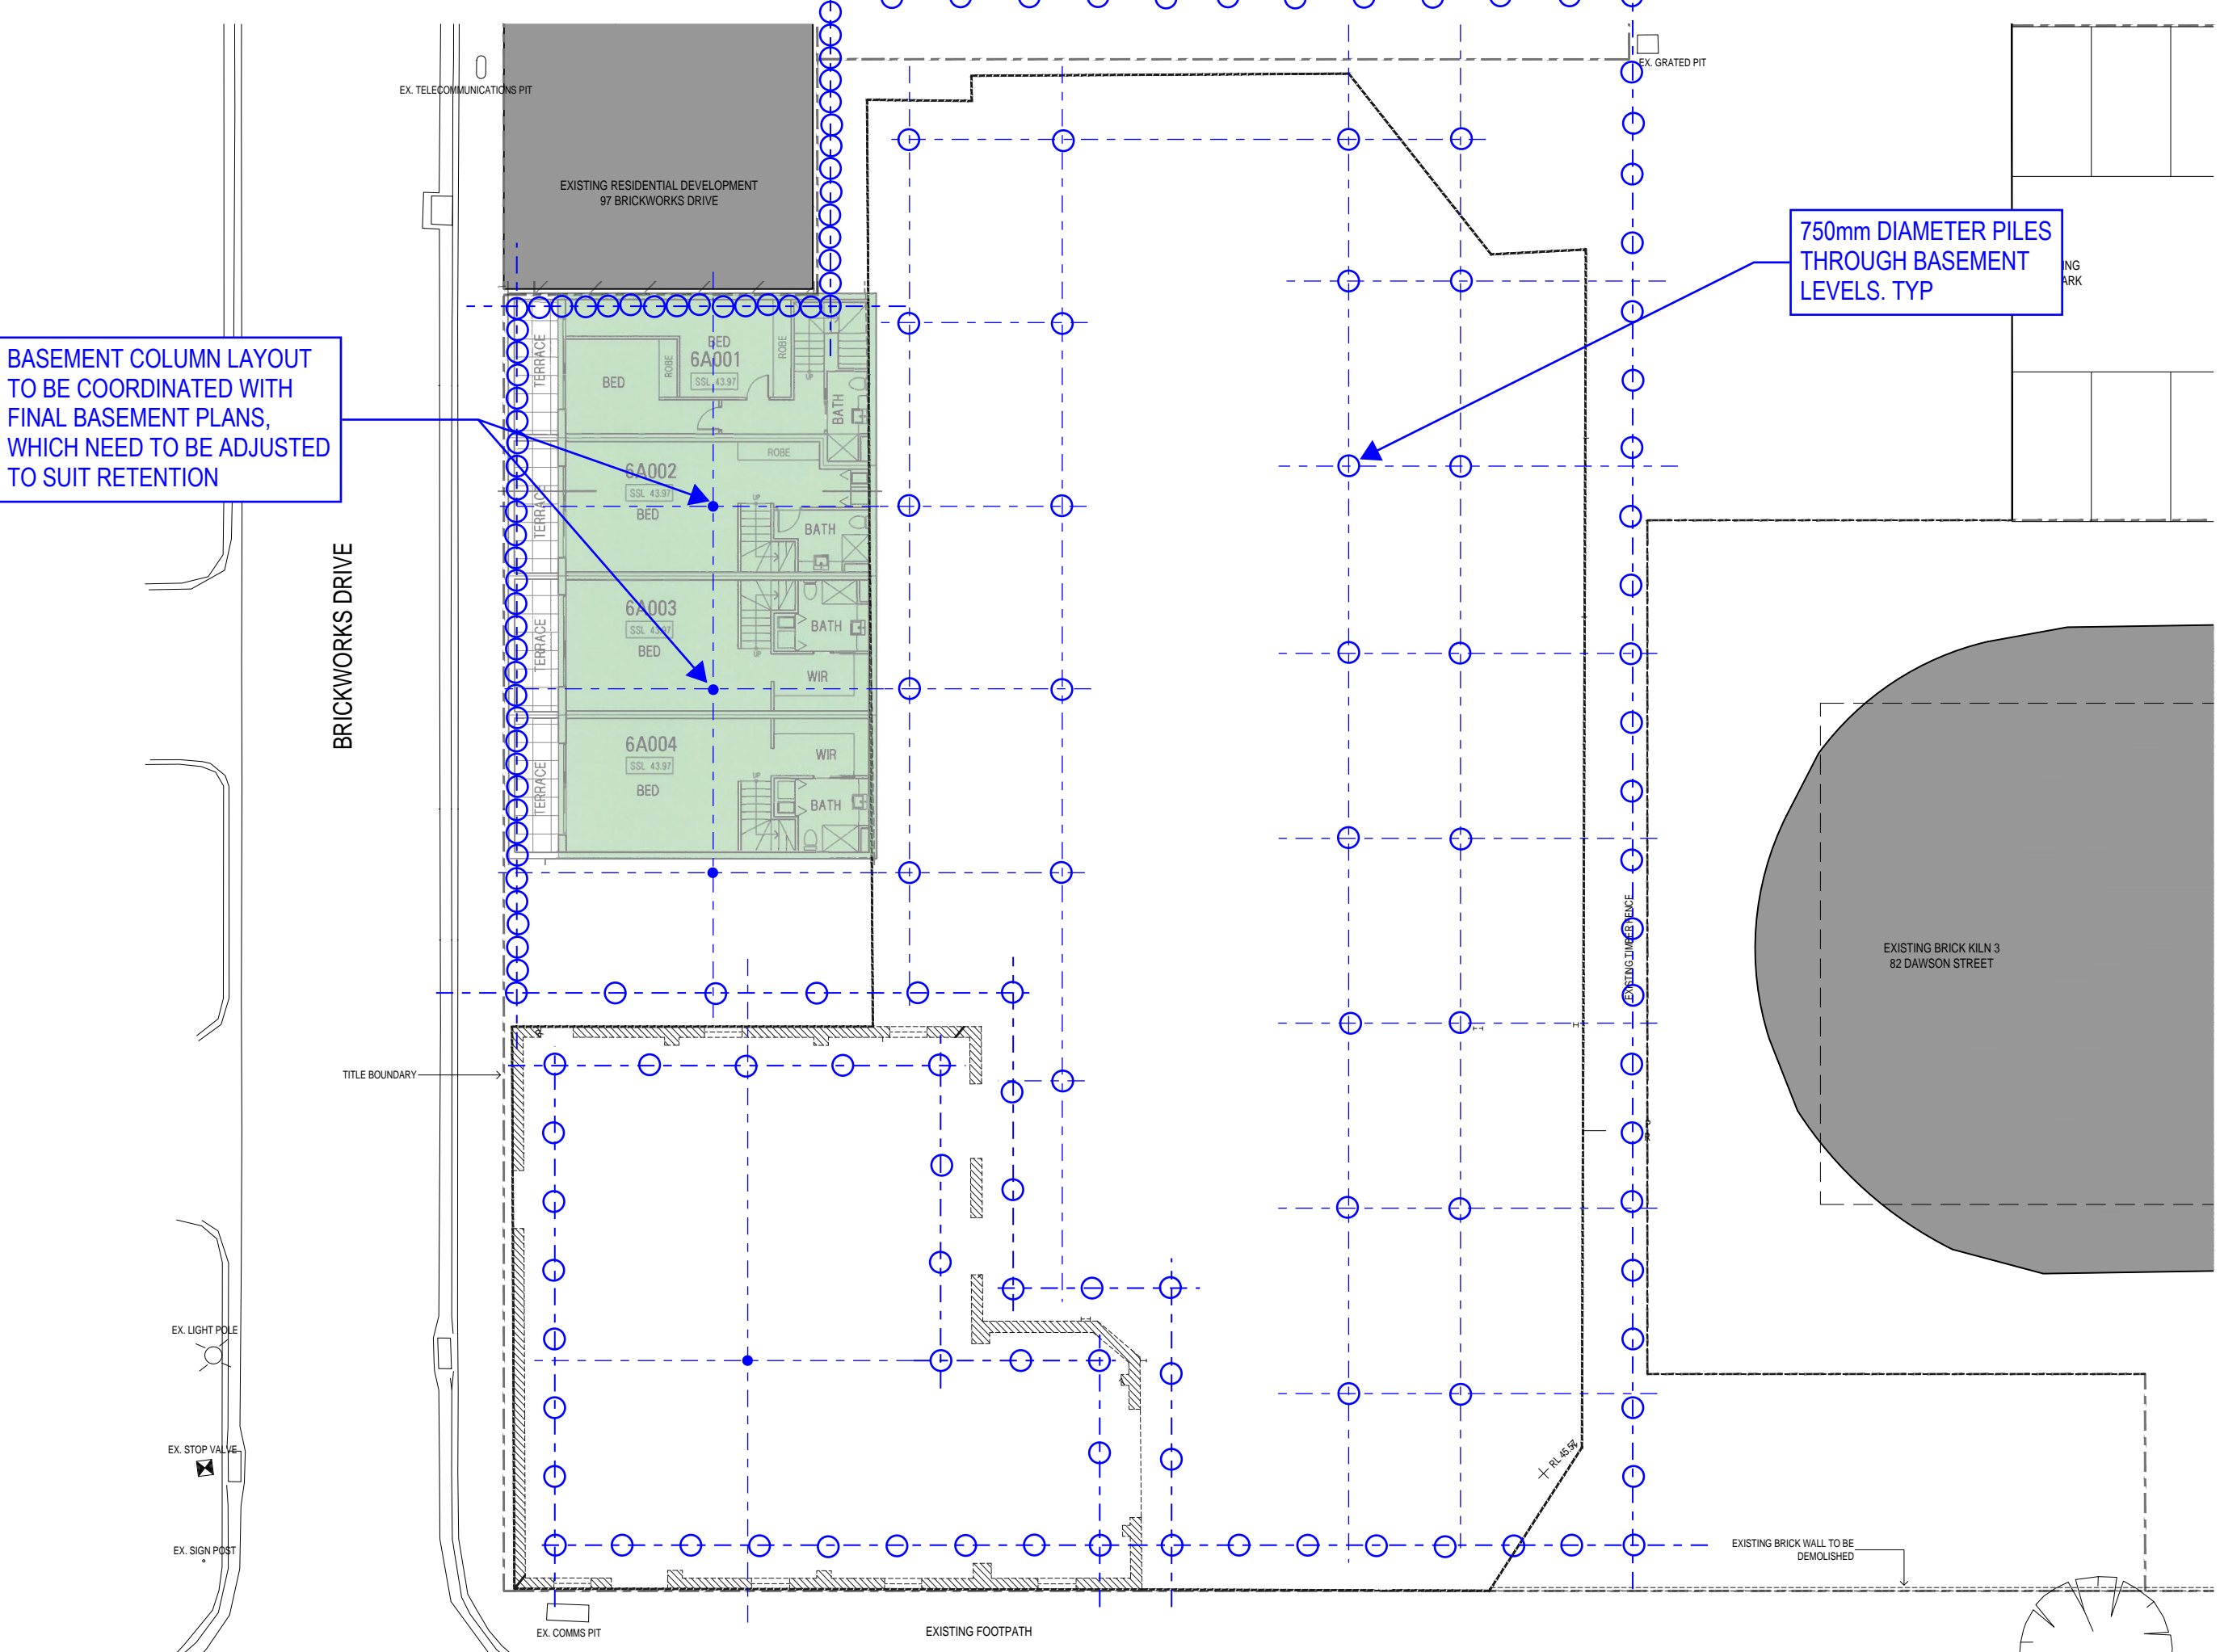

PROPOSED BASEMENT B1 LEVEL



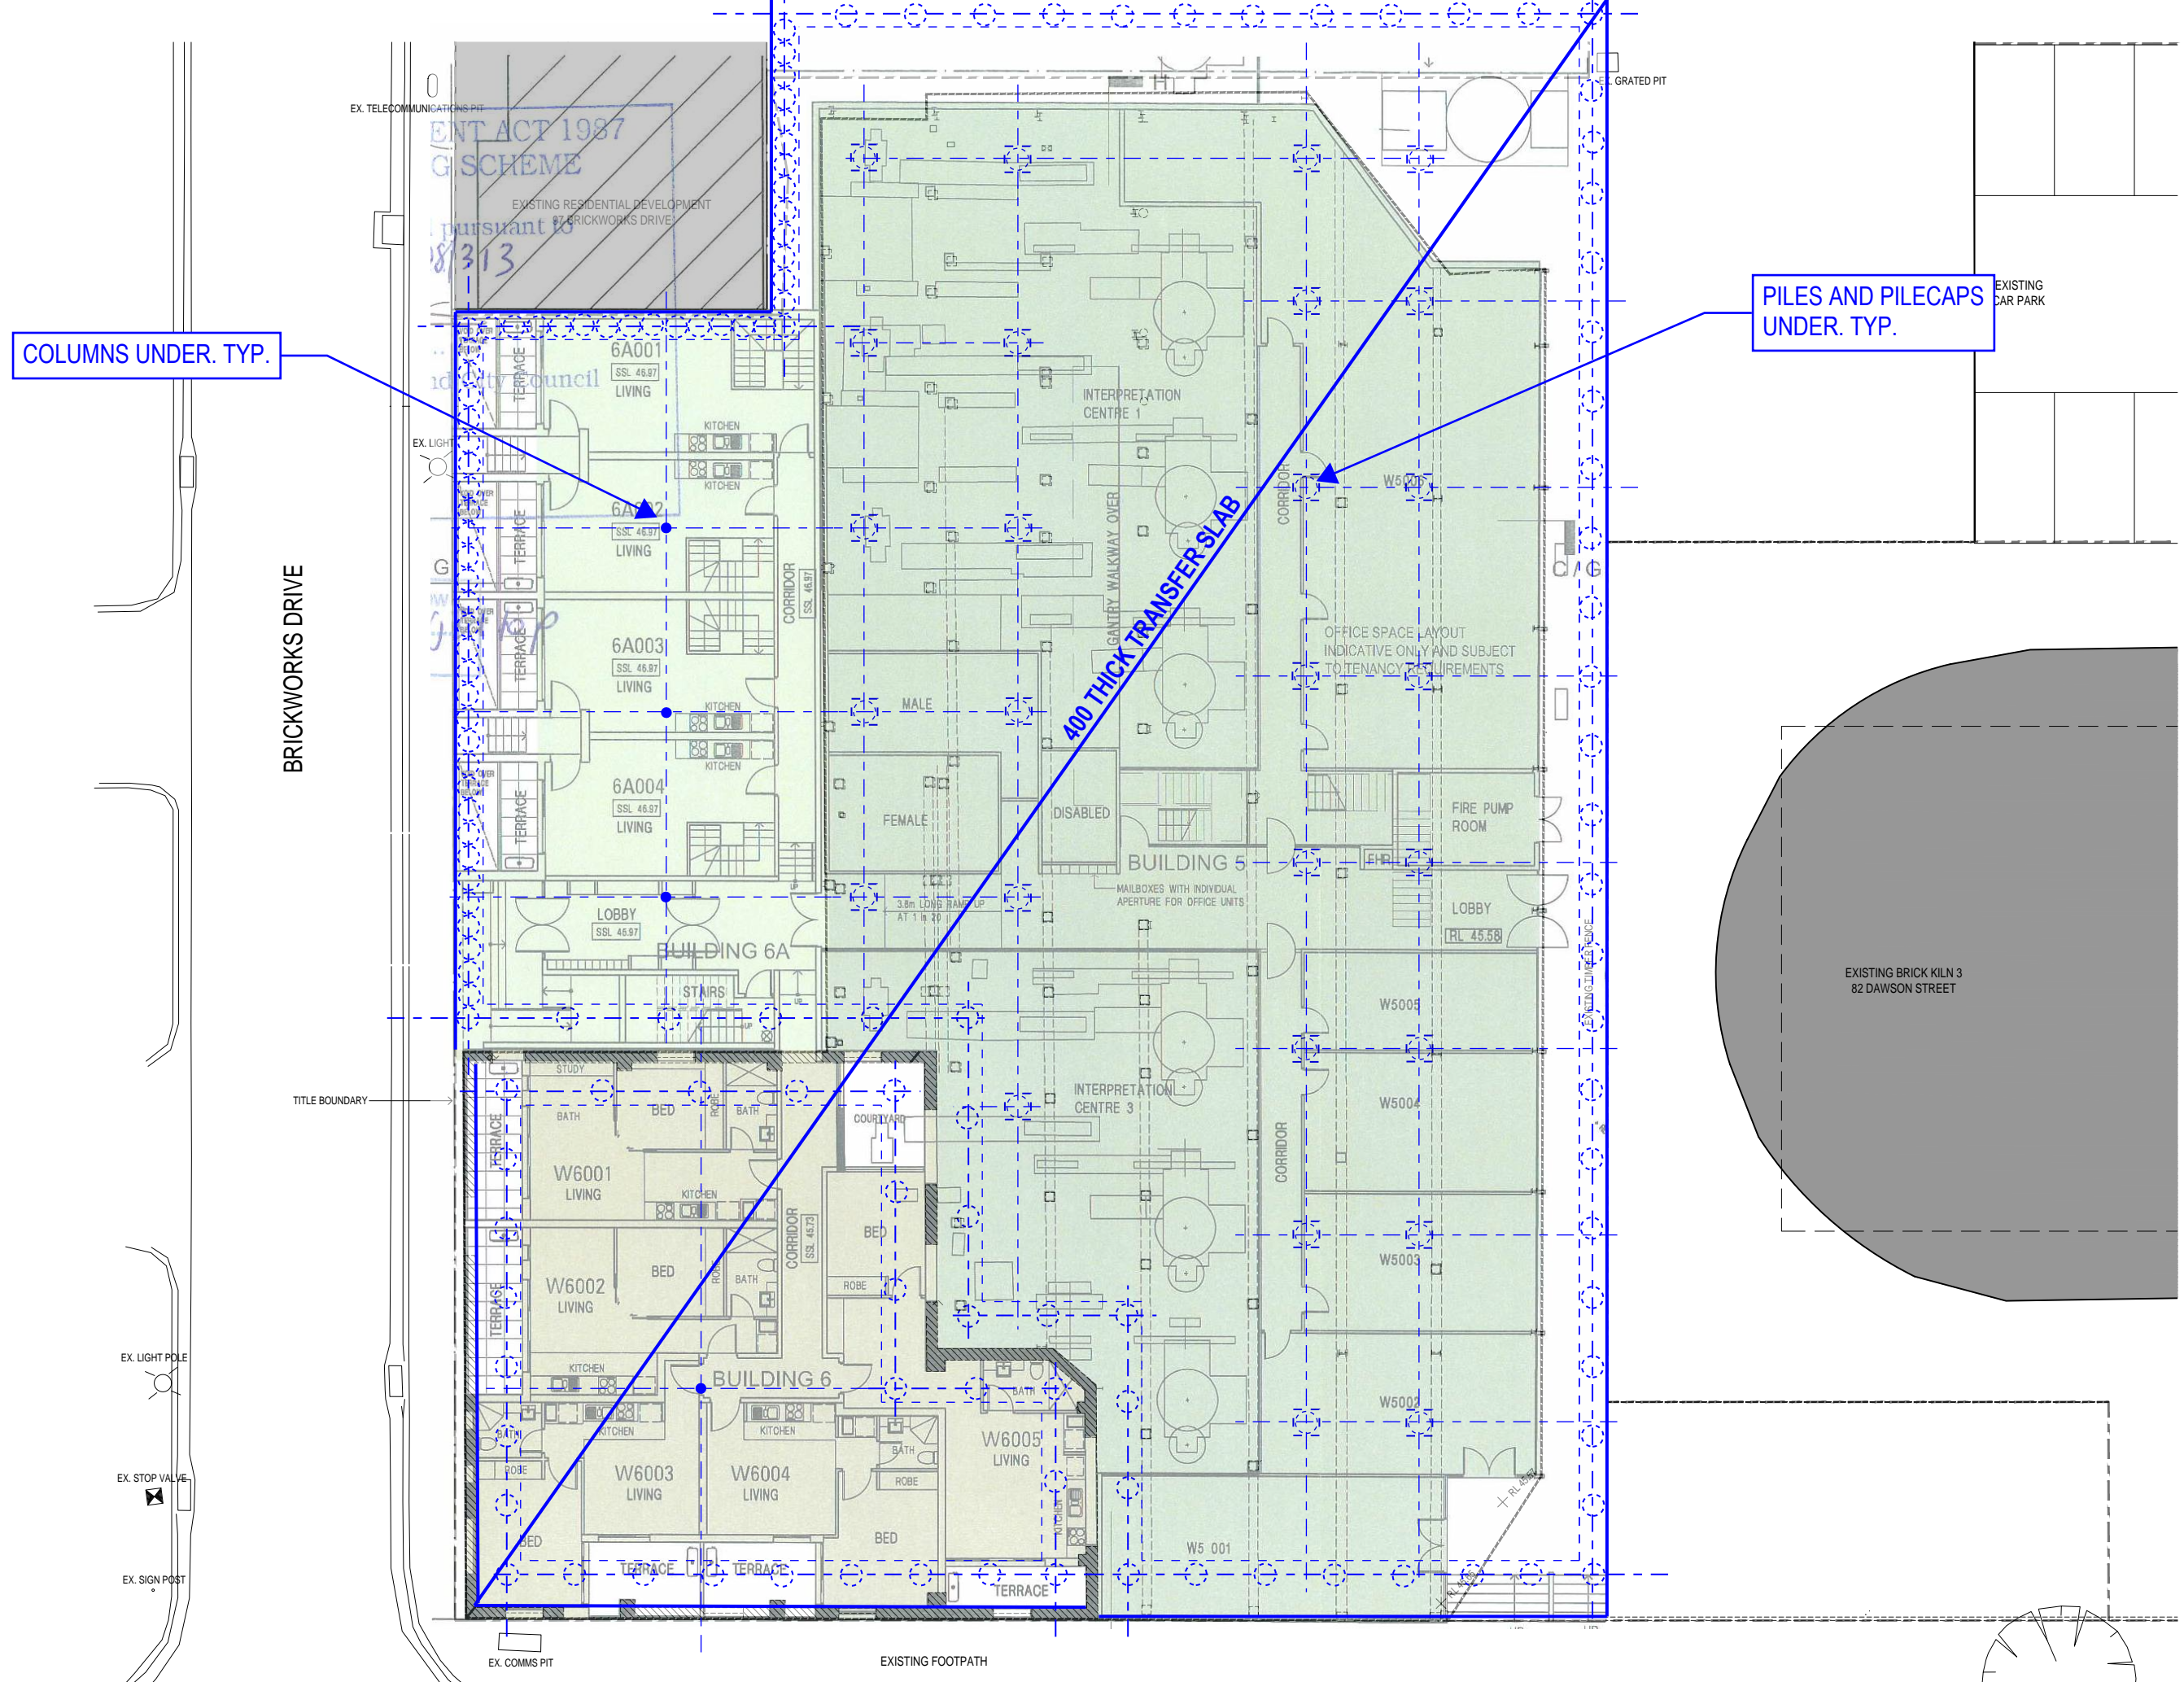

PROPOSED GROUND FLOOR